


NOTES:

1. LOT IDENTIFIERS EM-1 & EM-2 ORIGINATE ON THIS PLAN.

TO NSHPN 222869
 N 16,229.975.800'
 E 83,803.627.388'
 ELEV 44.446'
 (2016-09-26)
 VERSION 6

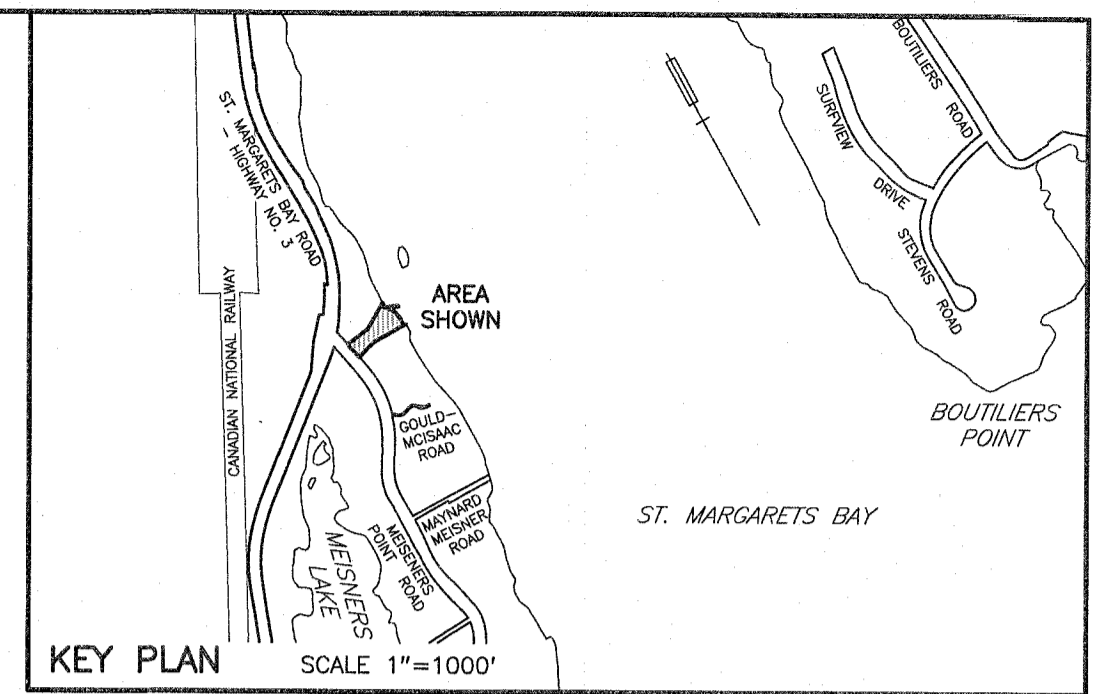

PID 40085508
LOT L
 HCLRO PLAN NO. 16205
 BOOK 5584 PAGE 1196 (BOUNDARY LINE AGREEMENT)
**GARTH JOSEPH MCISAAC &
 RONALD PAUL MICHAEL MCISAAC**
 HCLRO DOC. NO. 116237539

PID 40241960
LOT EM-2
 HCLRO PLAN NO. 17708
 BOOK 5584 PAGE 1196
 (BOUNDARY LINE AGREEMENT)
 21,247 SQ.FT±
ELIZABETH MARIE MCISAAC
 HCLRO DOC. NO. 104605523

PID 40085730
LOT EM-1
 HCLRO PLAN NO. 17708
 BOOK 5584 PAGE 1196
 (BOUNDARY LINE AGREEMENT)
 8,435 SQ.FT/
ELIZABETH MARIE MCISAAC
 HCLRO DOC. NO. 104425005

PID 40085714
 HCLRO PLAN NO. 17708
 BOOK 5584 PAGE 1196
 (BOUNDARY LINE AGREEMENT)
**EGON ANTON WALLETT &
 NORMA PATRICIA ECHEVERRIA THERIOT**
 HCLRO DOC. NO. 117171505

LEGEND

△ NSHPN	PERIMETER OF LANDS SURVEYED
⊙	NOVA SCOTIA HIGH PRECISION NETWORK MONUMENT
⊙	SURVEY MARKER SET
○ IB	IRON BAR
● RP	ROCK POST
⊙	UTILITY POLE & ANCHOR
Fd	FOUND
WIT	WITNESS
(TCL)	THOMPSON CONN LIMITED
(UNK)	UNKNOWN
HCLRO	HALIFAX COUNTY LAND REGISTRATION OFFICE
PID	PARCEL IDENTIFICATION NUMBER
OHWM	ORDINARY HIGH WATER MARK
R/W	RETAINING WALL
SQ.FT	SQUARE FEET

BEARINGS AND COORDINATES REFER TO ZONE 5, CENTRAL MERIDIAN 64°30' WEST, OF THE NOVA SCOTIA 3°MTM PROJECTION OF THE NAD83(CSRs) 2010.0 HORIZONTAL REFERENCE FRAME AND ARE DERIVED FROM GNSS OBSERVATIONS.


ELEVATIONS REFER TO THE CANADIAN GEODETIC VERTICAL DATUM OF 2013 (CGVD2013).

GROUND DISTANCES ARE SHOWN WITH NO SCALE FACTOR APPLIED UNLESS OTHERWISE NOTED. GRID DISTANCES MAY BE CALCULATED BY MULTIPLYING GROUND DISTANCES BY AN AVERAGE COMBINED SCALE FACTOR OF 0.999922.

FIELD SURVEYS WERE CARRIED OUT DURING THE PERIOD JUNE 23, 2021 TO JULY 14, 2021.

SURVEYOR'S CERTIFICATE

I, BLAKE H. TRASK, Nova Scotia Land Surveyor, hereby certify that the survey represented by this plan was conducted under my supervision and that the survey and plan were made in accordance with the *Land Surveyors Act*, regulations and standards made thereunder.
 Dated this 26th day of JULY, 2021
Blake H. Trask, N.S.L.S.

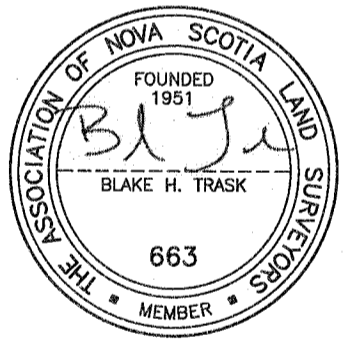


**PLAN OF SURVEY OF
 LOT EM-1 & EM-2**
 LANDS CONVEYED TO
ELIZABETH MARIE MCISAAC
 6 & 8 MEISNERS POINT ROAD
 INGRAMPORT, HALIFAX COUNTY, NOVA SCOTIA



Servant, Dunbrack, McKenzie & MacDonald Ltd.


NOVA SCOTIA LAND SURVEYORS & CONSULTING ENGINEERS
 36 OLAND CRESCENT PHONE: (902) 455-1537
 BAYERS LAKE BUSINESS PARK FAX: (902) 455-8479
 HALIFAX, NS B3S 1C6 WEB: www.sdmm.ca

DATE: JULY 26, 2021
 SCALE: 1" = 20'
 FILE NO. 1-12-6 (36154)
 PLAN No. 13-3045-0

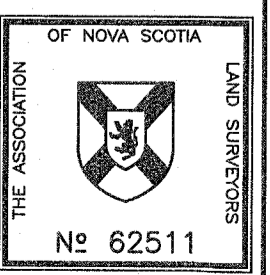

HALIFAX COUNTY LAND REGISTRATION OFFICE
 I certify that this plan was registered or recorded as shown here.
 Kim MacKay, Registrar

119058510 LRC ROD
 Plan # 08 05 2021
 MM DD YYYY Time

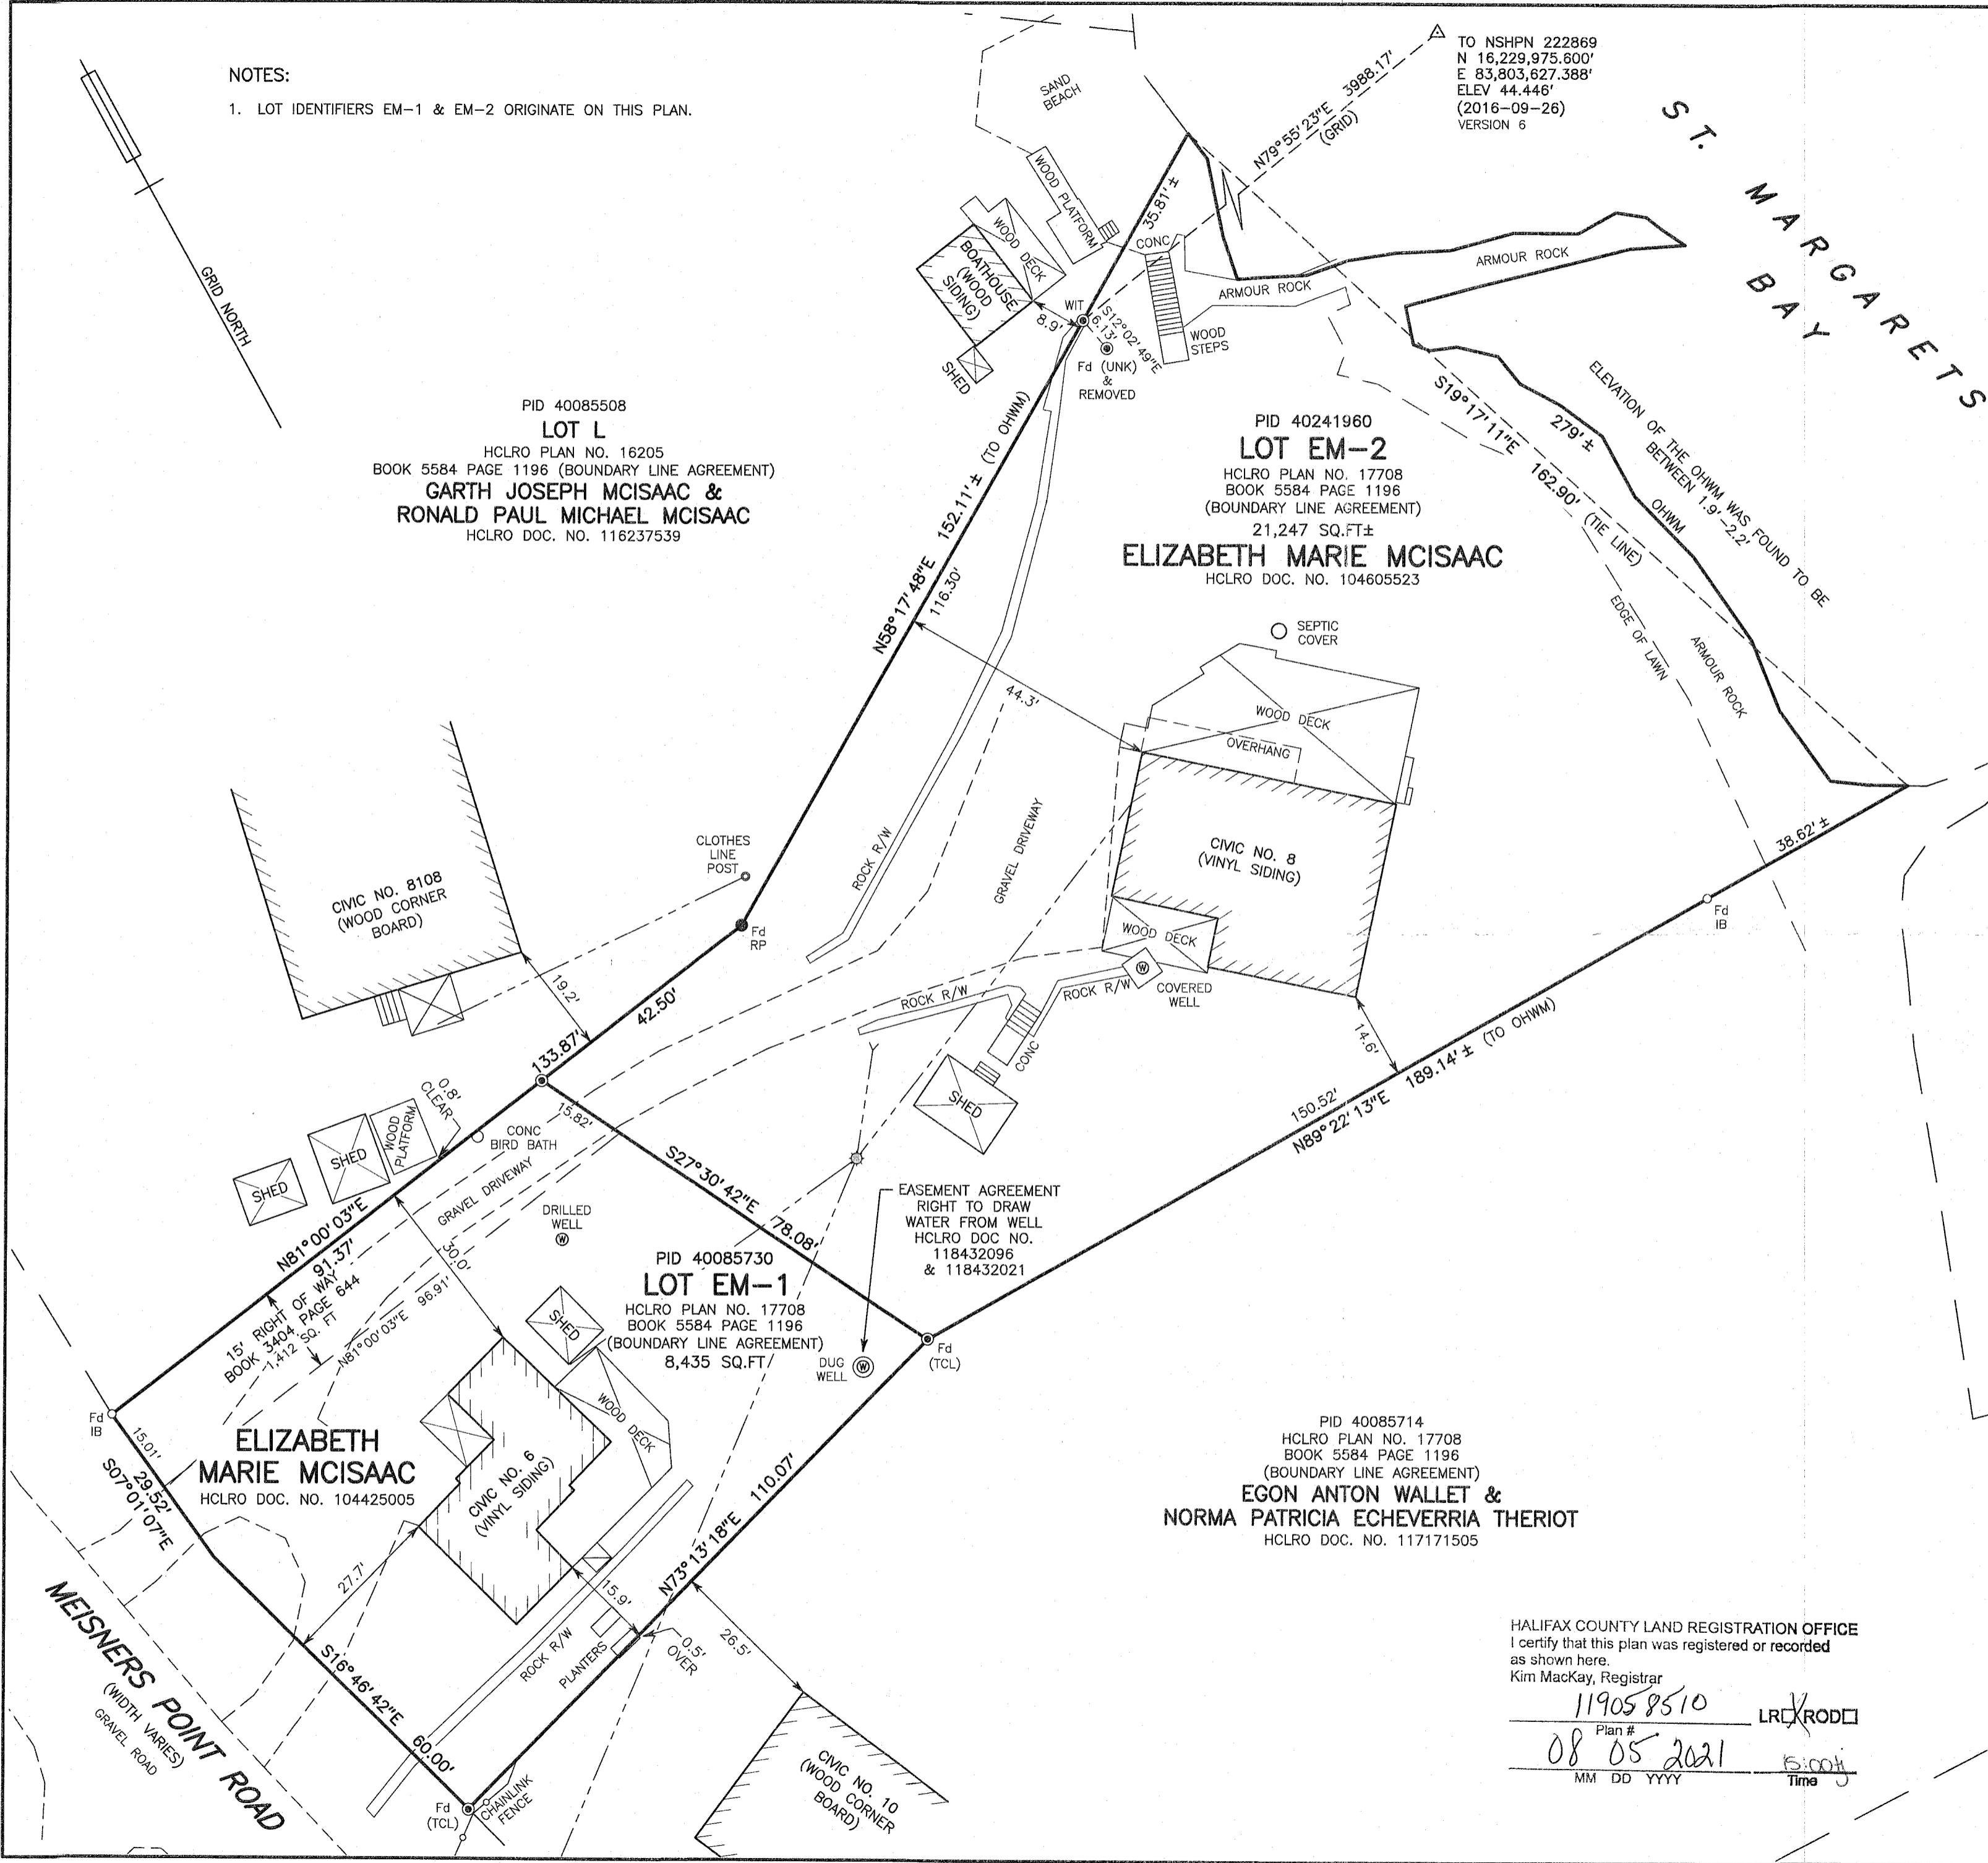

Form 28

Purpose: to record certain types of non-enabling documents in a parcel register

For Office Use

Registration district: Halifax

Submitter's user number: _____

Submitter's name: Blake H. Trask, NSLS

The attached plan/document relates to the following parcels registered under the *Land Registration Act*

PID	40241960
PID	40085730

(Expand box for additional PIDs.)

Municipal file number or land registration file number *(insert file number used when PIDs were originally assigned during pre-approval):* _____

This form is submitted to record the following non-enabling instrument in the above-noted parcel register(s) *(select one)*:

- plan
- boundary line agreement
- instrument of subdivision
- statutory declaration regarding de facto consolidation
- condominium declaration
- initial condominium bylaws
- condominium plan
- repeal of subdivision
- termination of condominium
- other *(specify)* _____

And in the matter of registered owner *(insert name)* Elizabeth Marie McIsaac.

Note: An amending Parcel Description Certification Application may be required.

Dated at Halifax, in the County of Halifax, Province of Nova Scotia, July 30, 2021.

BLJ

Signature of applicant/municipal official/owner/agent

Name: Blake Trask, NSLS

Address: 36 Oland Crescent, Halifax, NS B3S 1C6

Phone: 902-818-4351

E-mail: btrask@sdmm.ca

Fax: 902-455-8479